


BASEMENT

scale: 3/32" = 1'-0"


FISHER, RAYMOND AND CATHERINE HOUSE

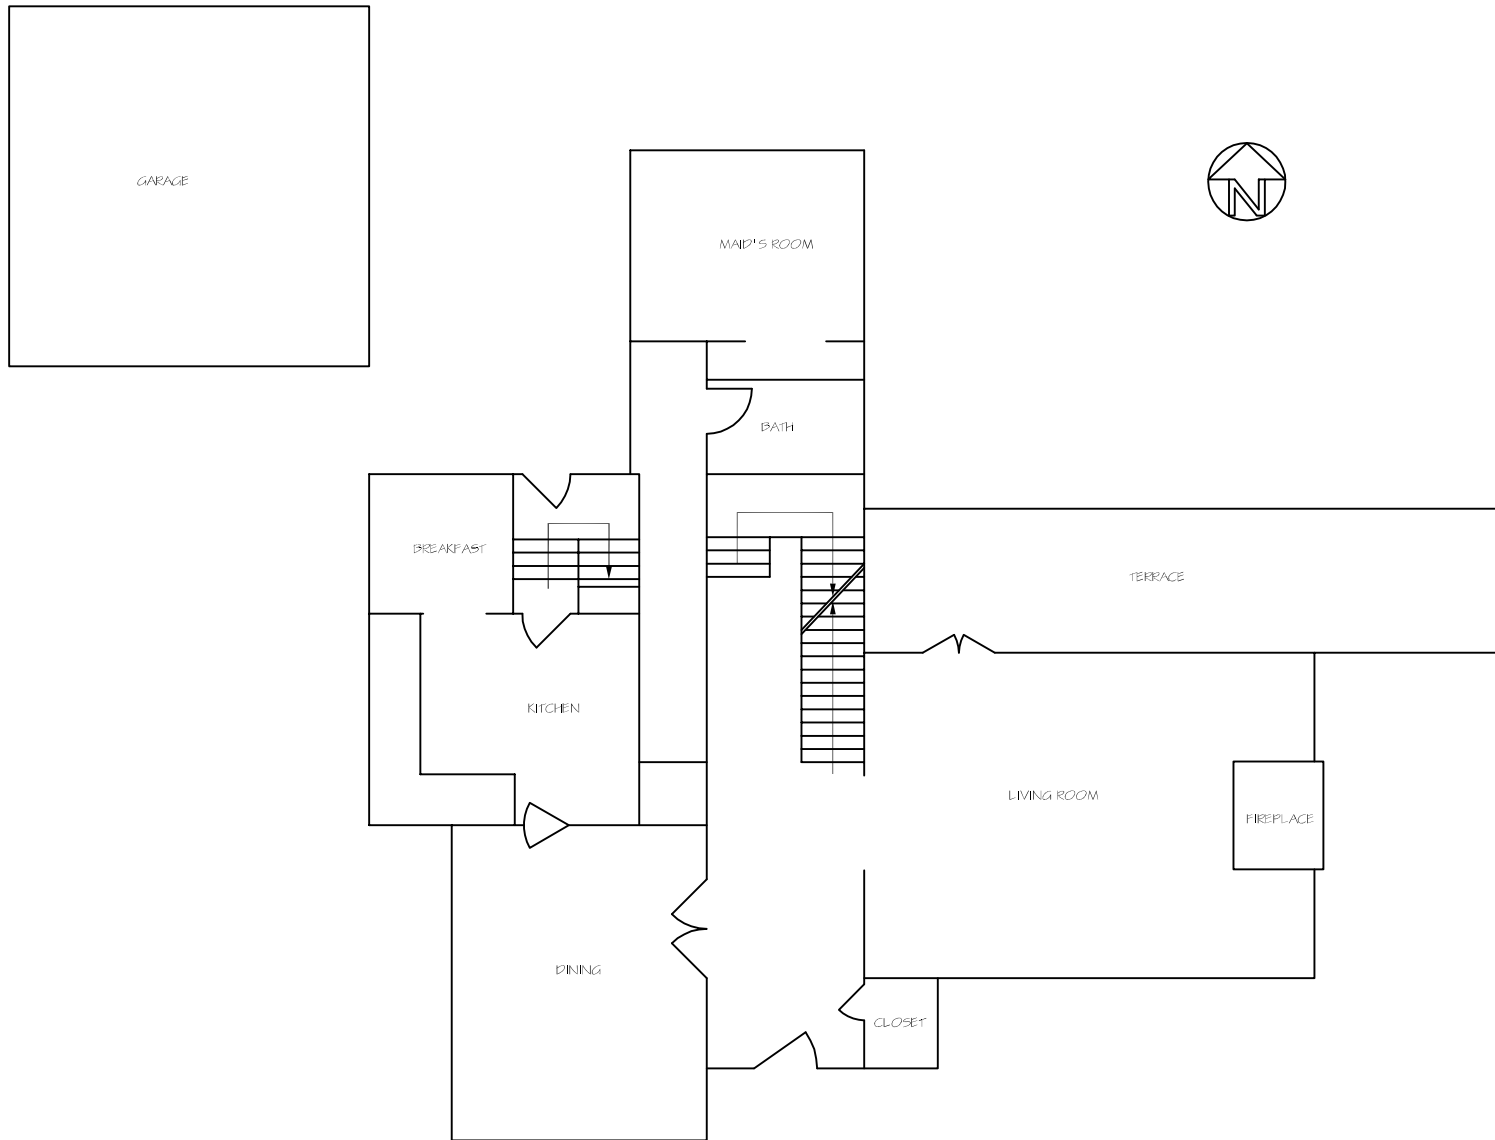

FIRST FLOOR PLAN

scale: $3/32" = 1'-0"$

FISHER, RAYMOND AND CATHERINE HOUSE

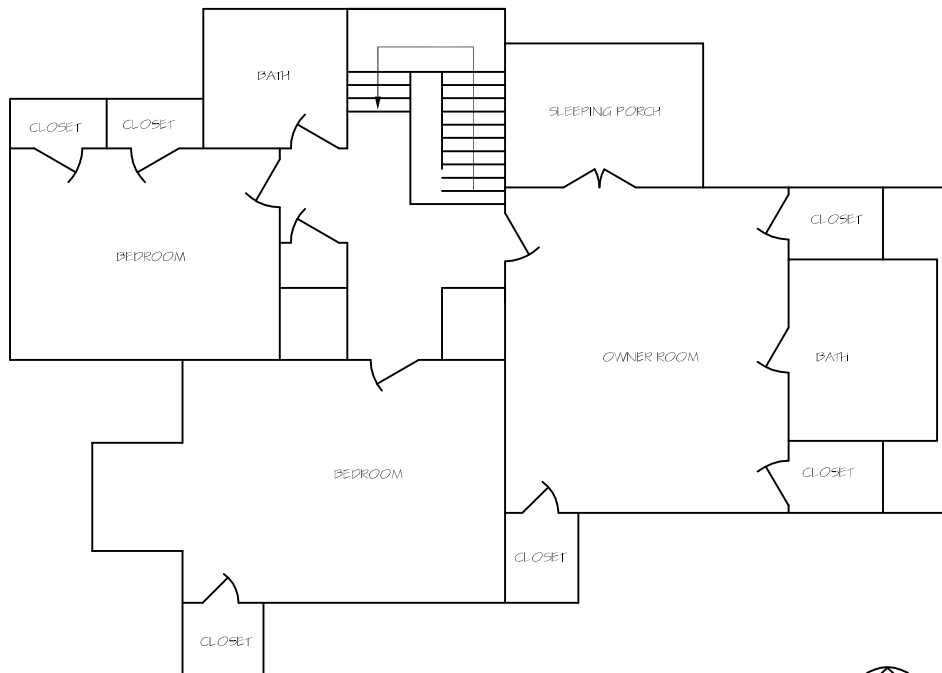

SECOND FLOOR PLAN
scale: $3/32'' = 1'-0''$



FISHER, RAYMOND AND CATHERINE HOUSE